


FS1 5/8" Plan Dimensions

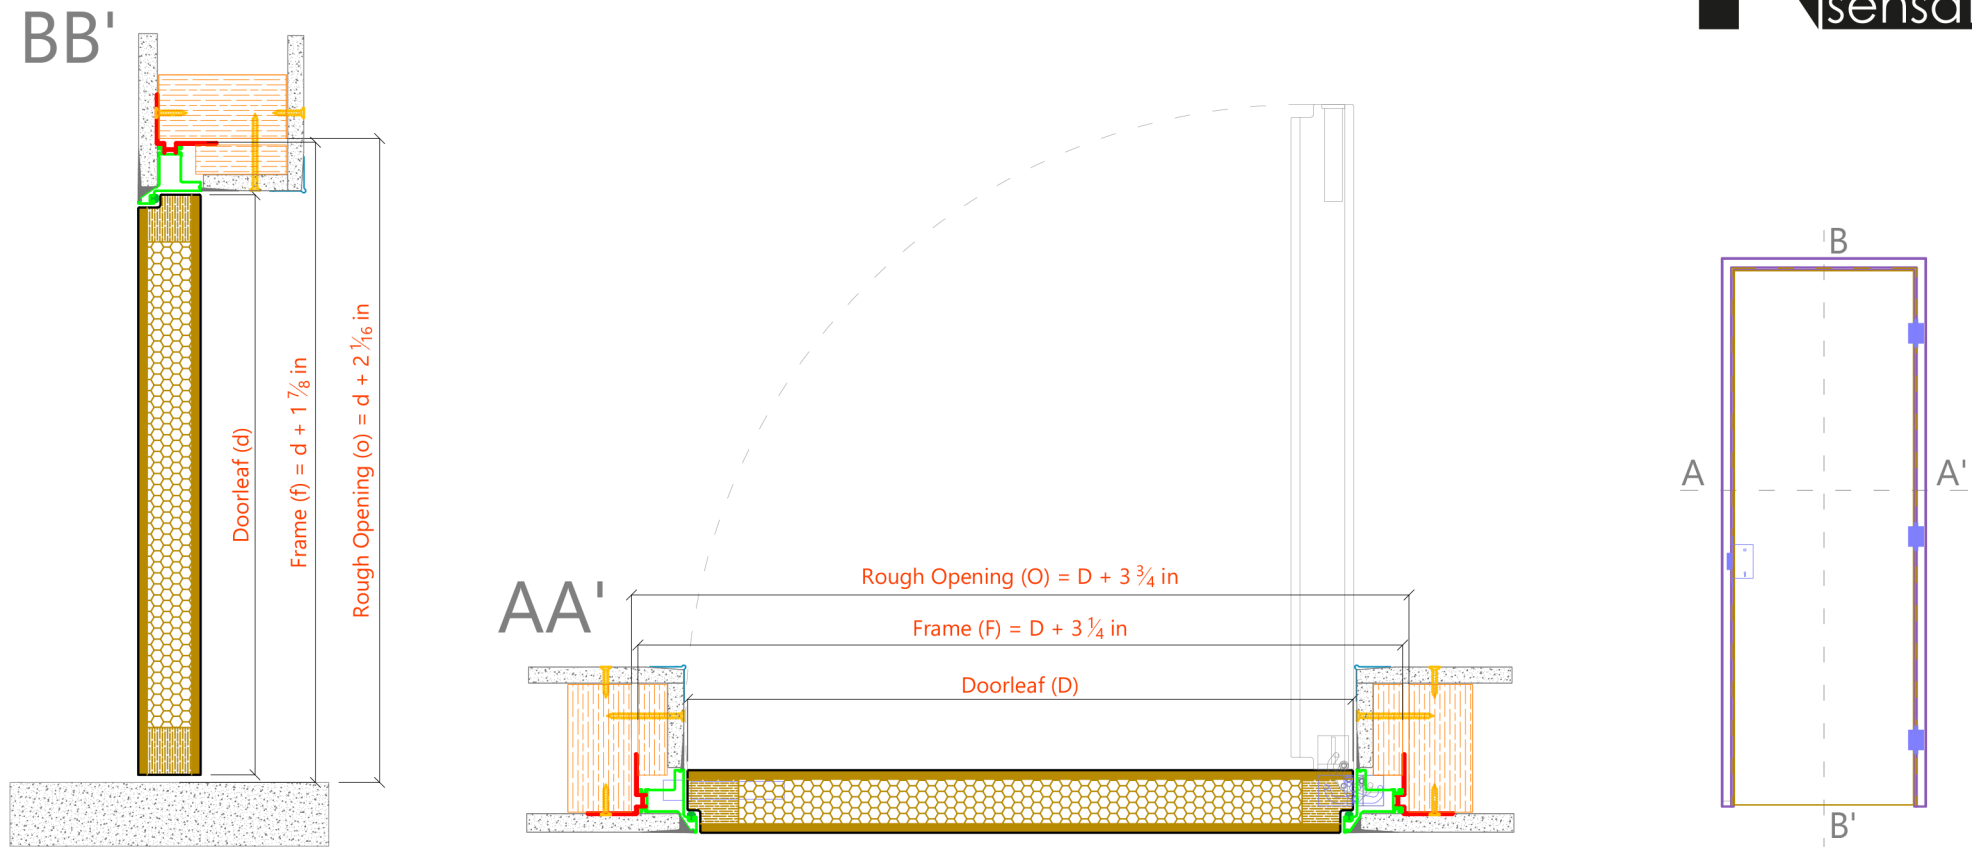

- Universal frameless door, one identical solution for push-in or pull-out and co-planarity with either wall
- Works with all wall widths and types
- 49mm doorleaf available in "ready to paint", white, oak veneer
- Aluminum frame in silver or white colour. All RAL colours available
- Concealed hinges, adjustable in 3 dimensions in silver, white, black.
- Magnetic lock in silver, white, black
- Door gaskets in white or black

**UNIVERSAL FRAMELESS DOOR,
UNLIMITED POSSIBILITIES**